



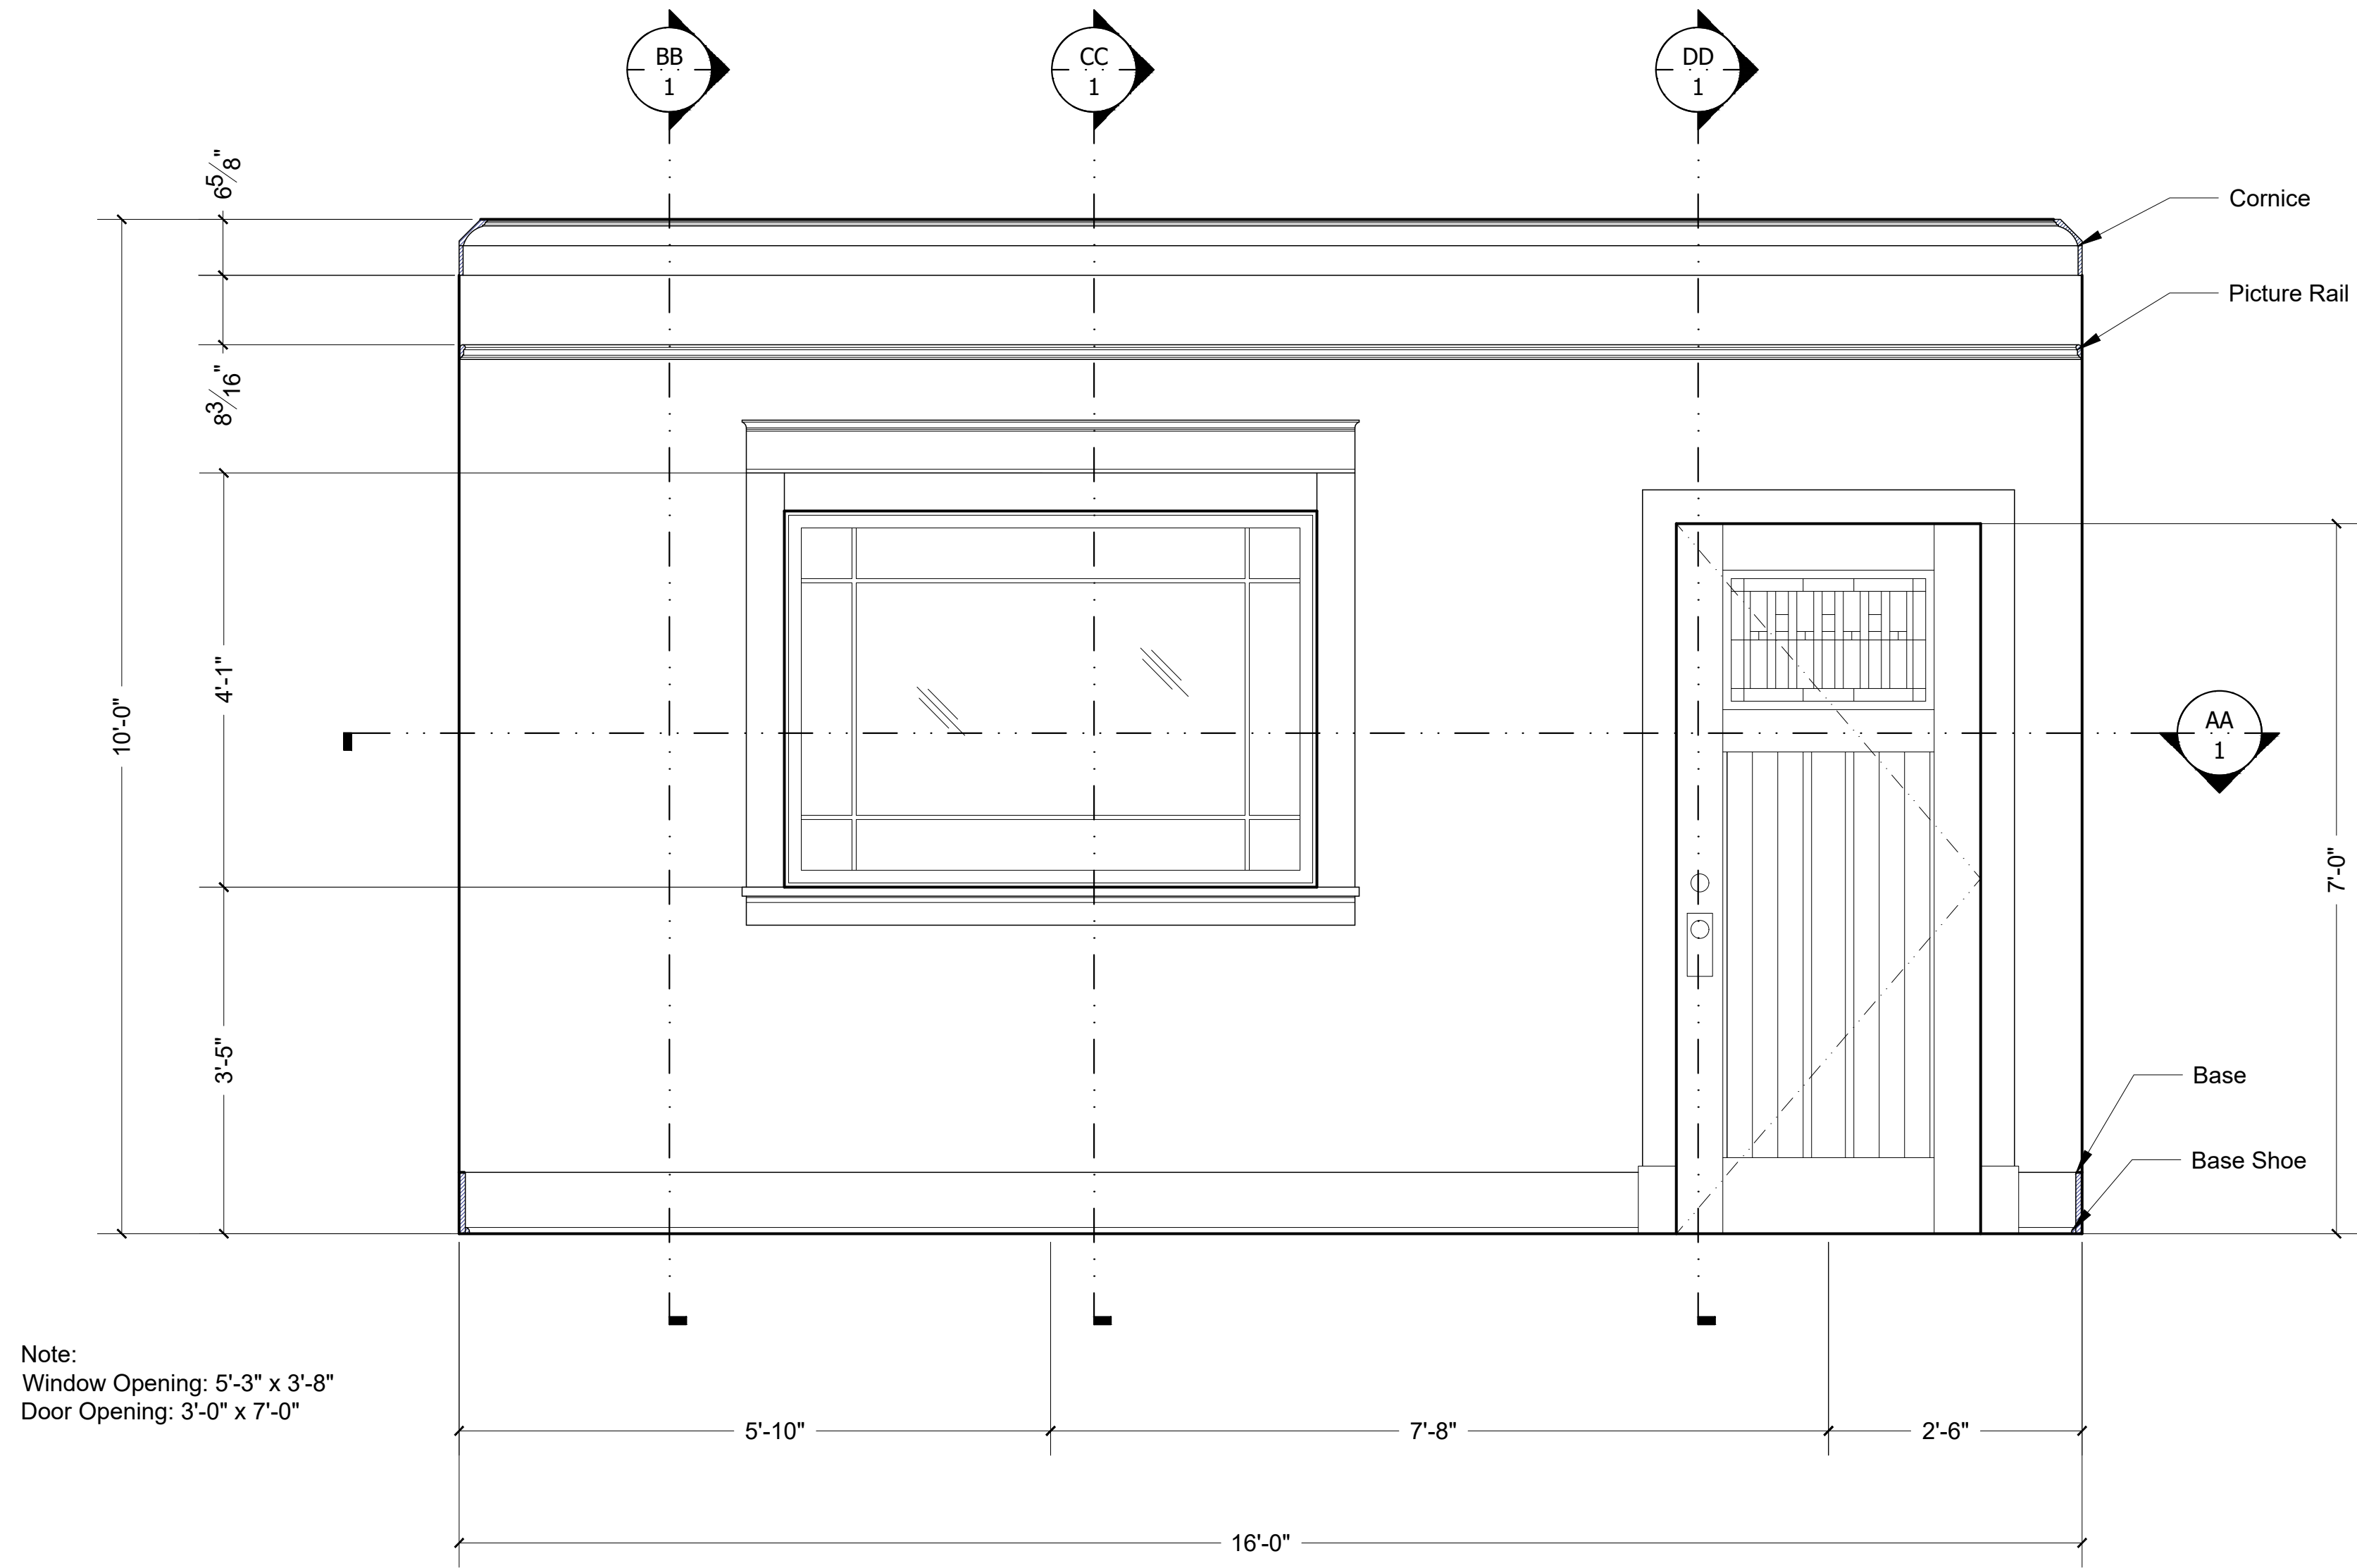


Note:
Window Opening: 5'-3" x 3'-8"
Door Opening: 3'-0" x 7'-0"

1 WALL SECTION - DETAIL
Scale: 3/4" = 1'

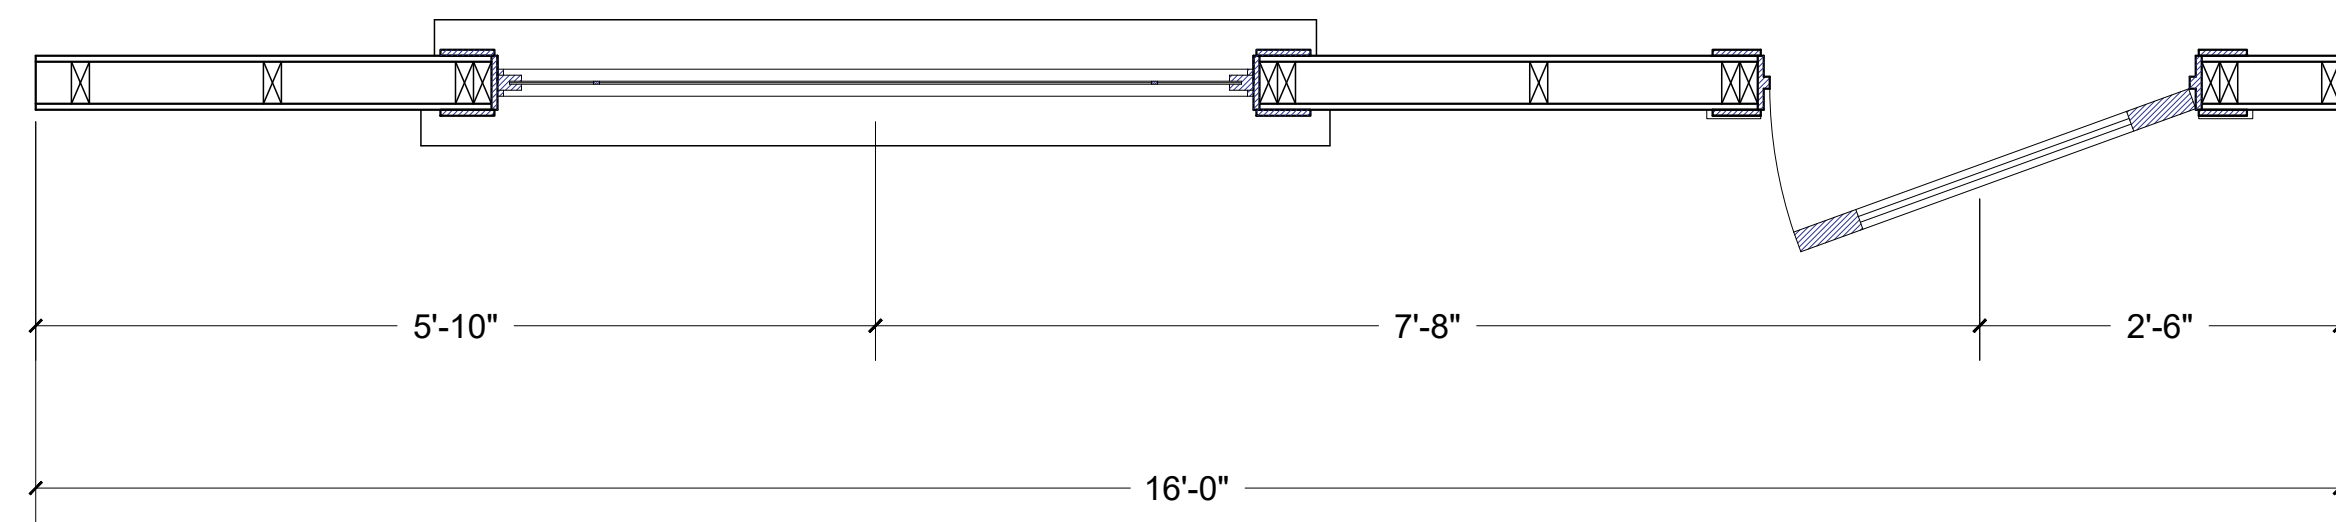


AA WALL SECTION - DETAIL
Scale: 3/4" = 1'


BB SECTION - WALL
Scale: 3/4" = 1'

 

CC SECTION - WINDOW
Scale: 3/4" = 1'

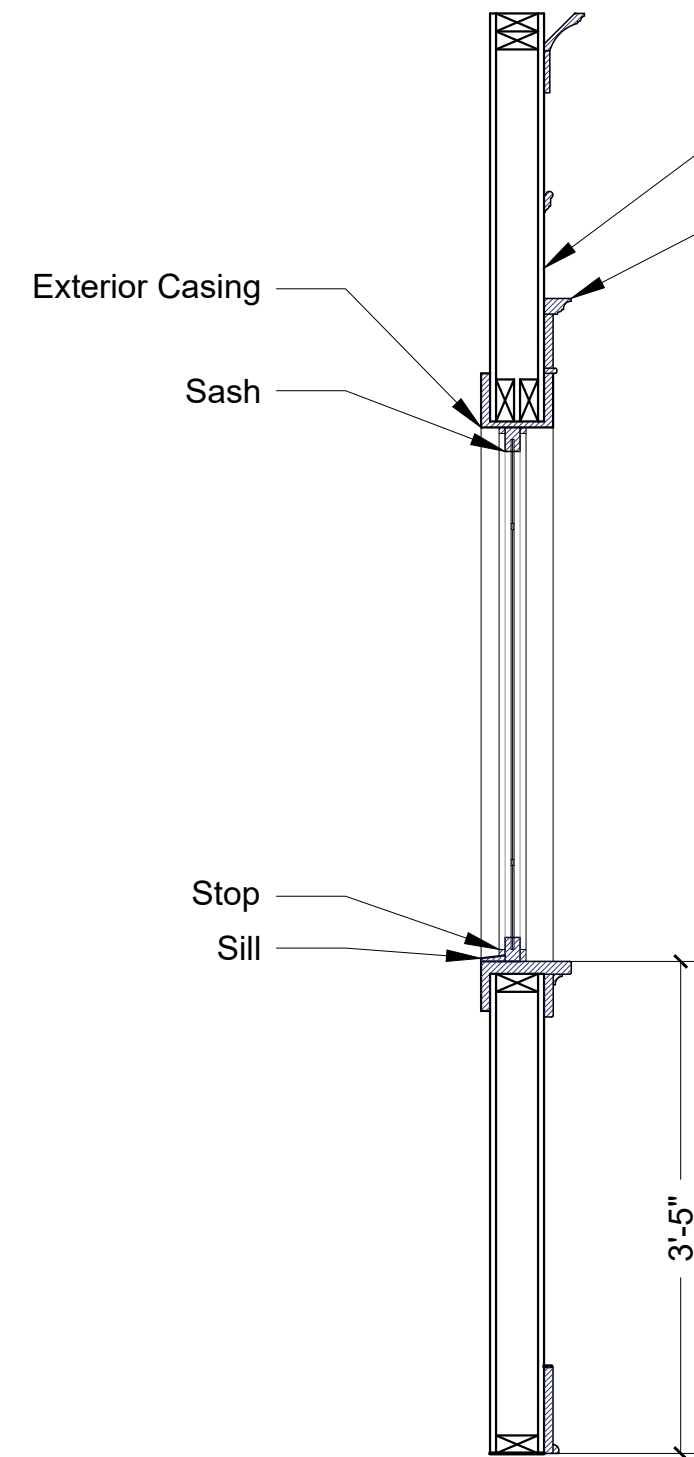

DD SECTION - DOOR
Scale: 3/4" = 1'

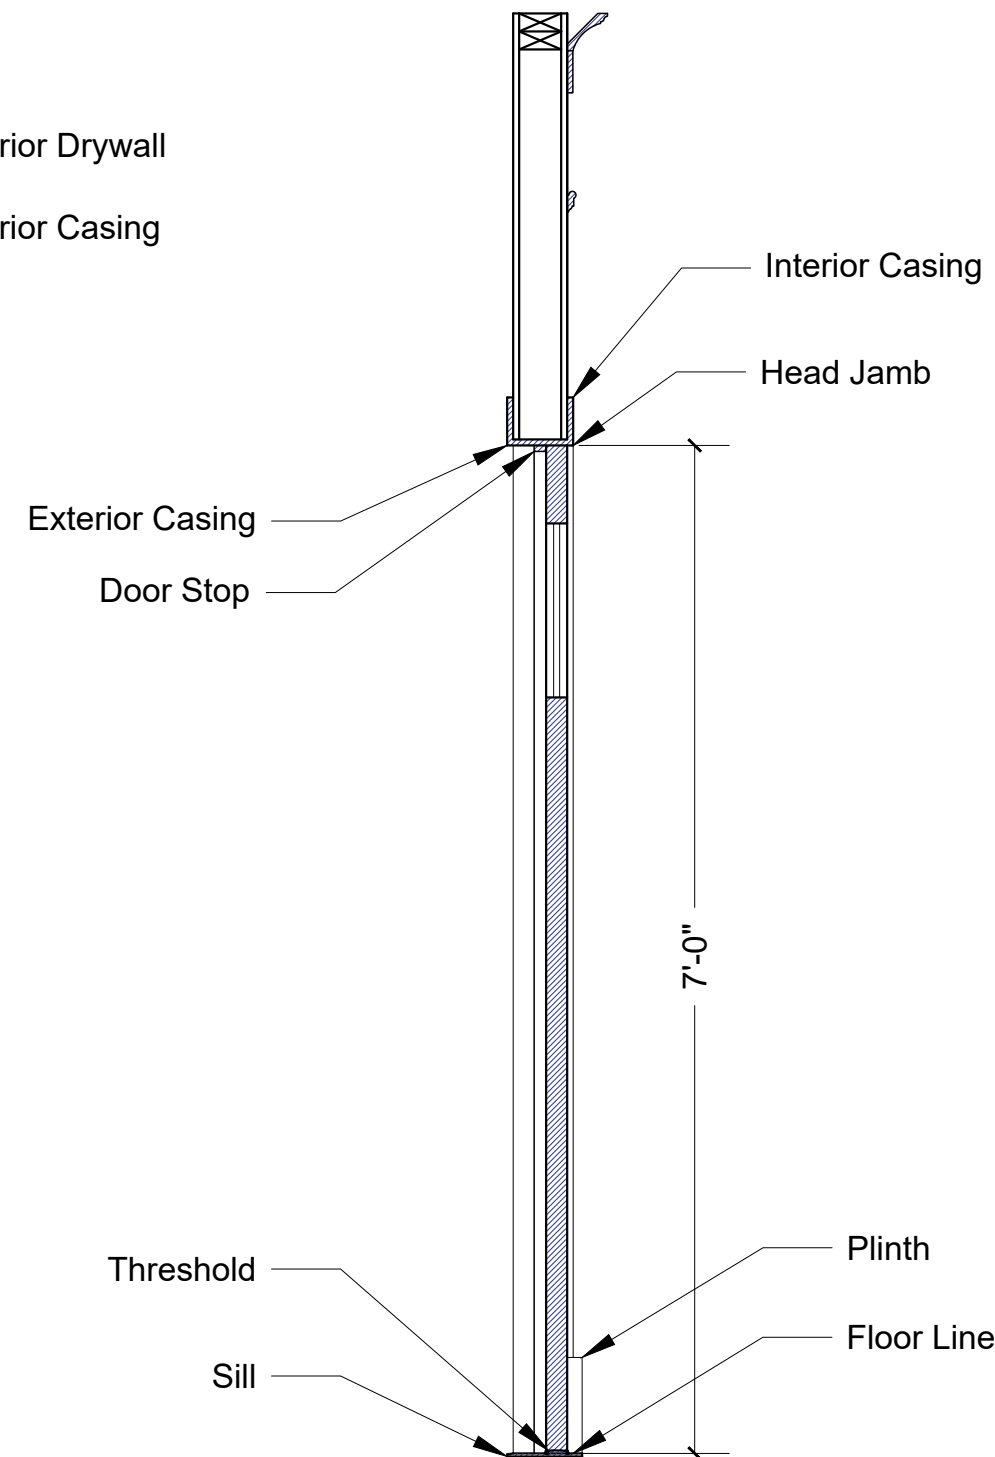


WALL DETAIL

DRAWN BY:
SARA MCEVOY


DATE: 10/5/2022

SCALE: 3/4" = 1'-0"

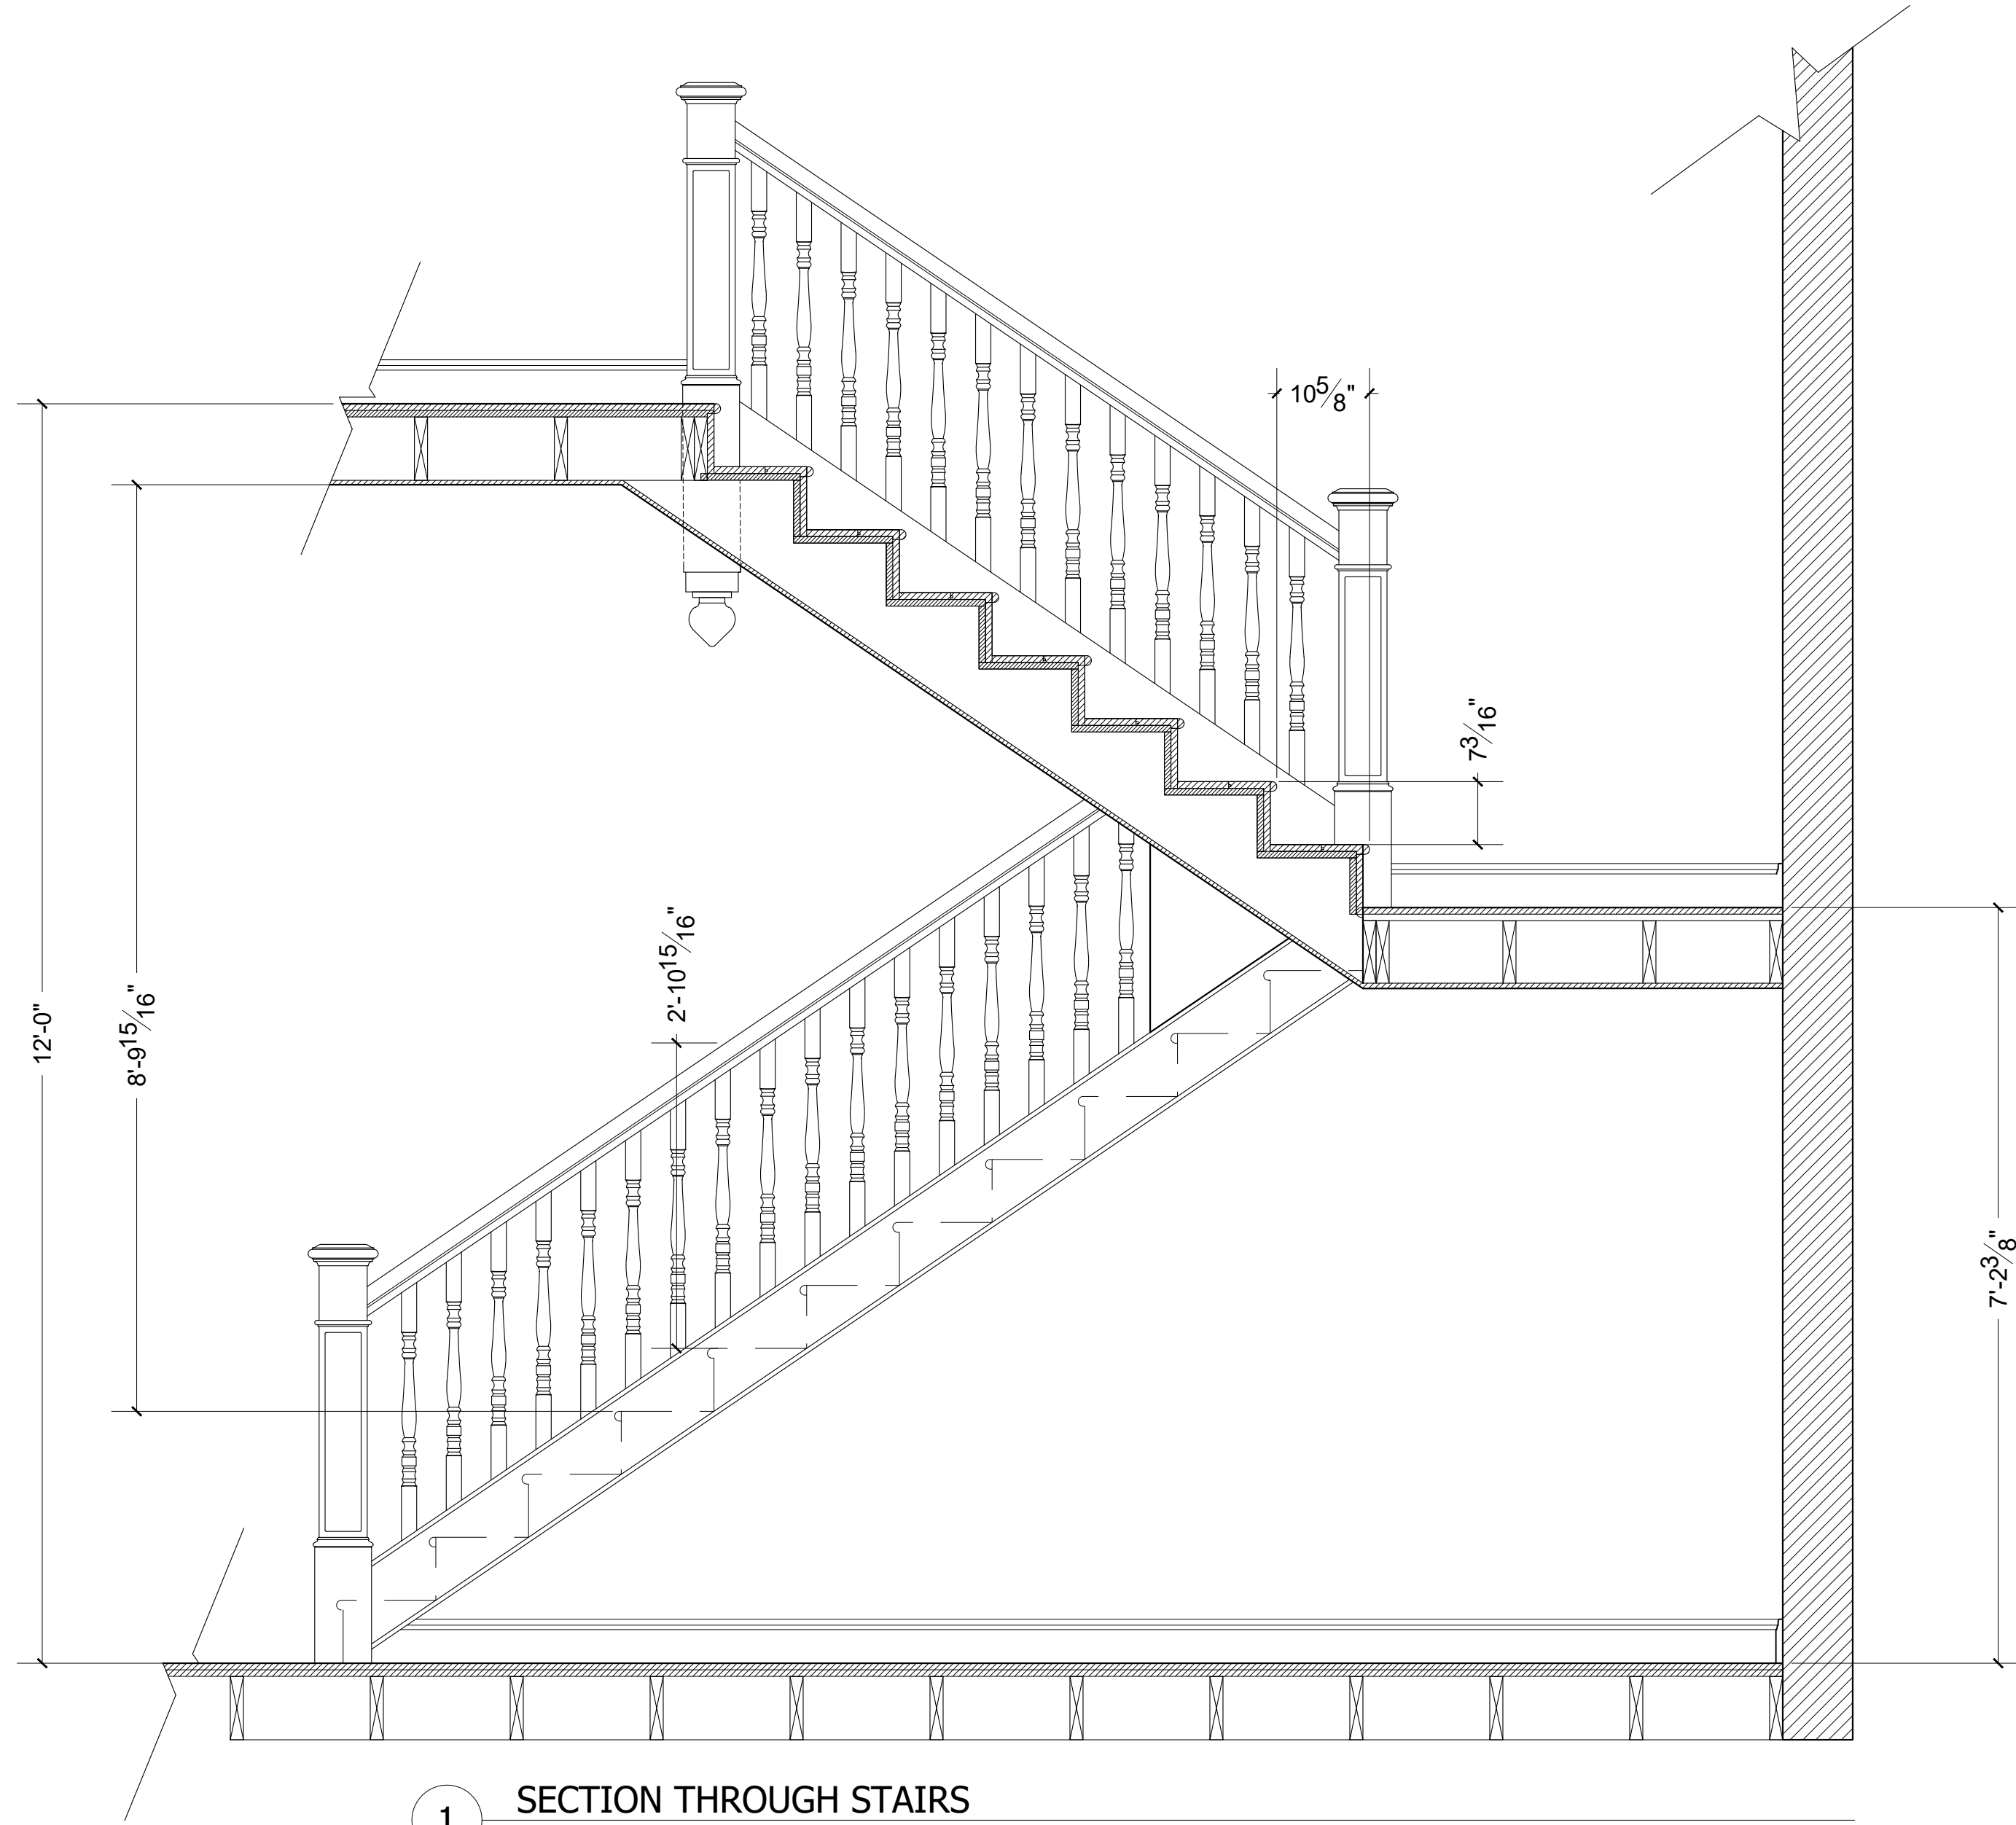


1 SECTION THROUGH STAIRS

Scale: 3/4" = 1'-0"

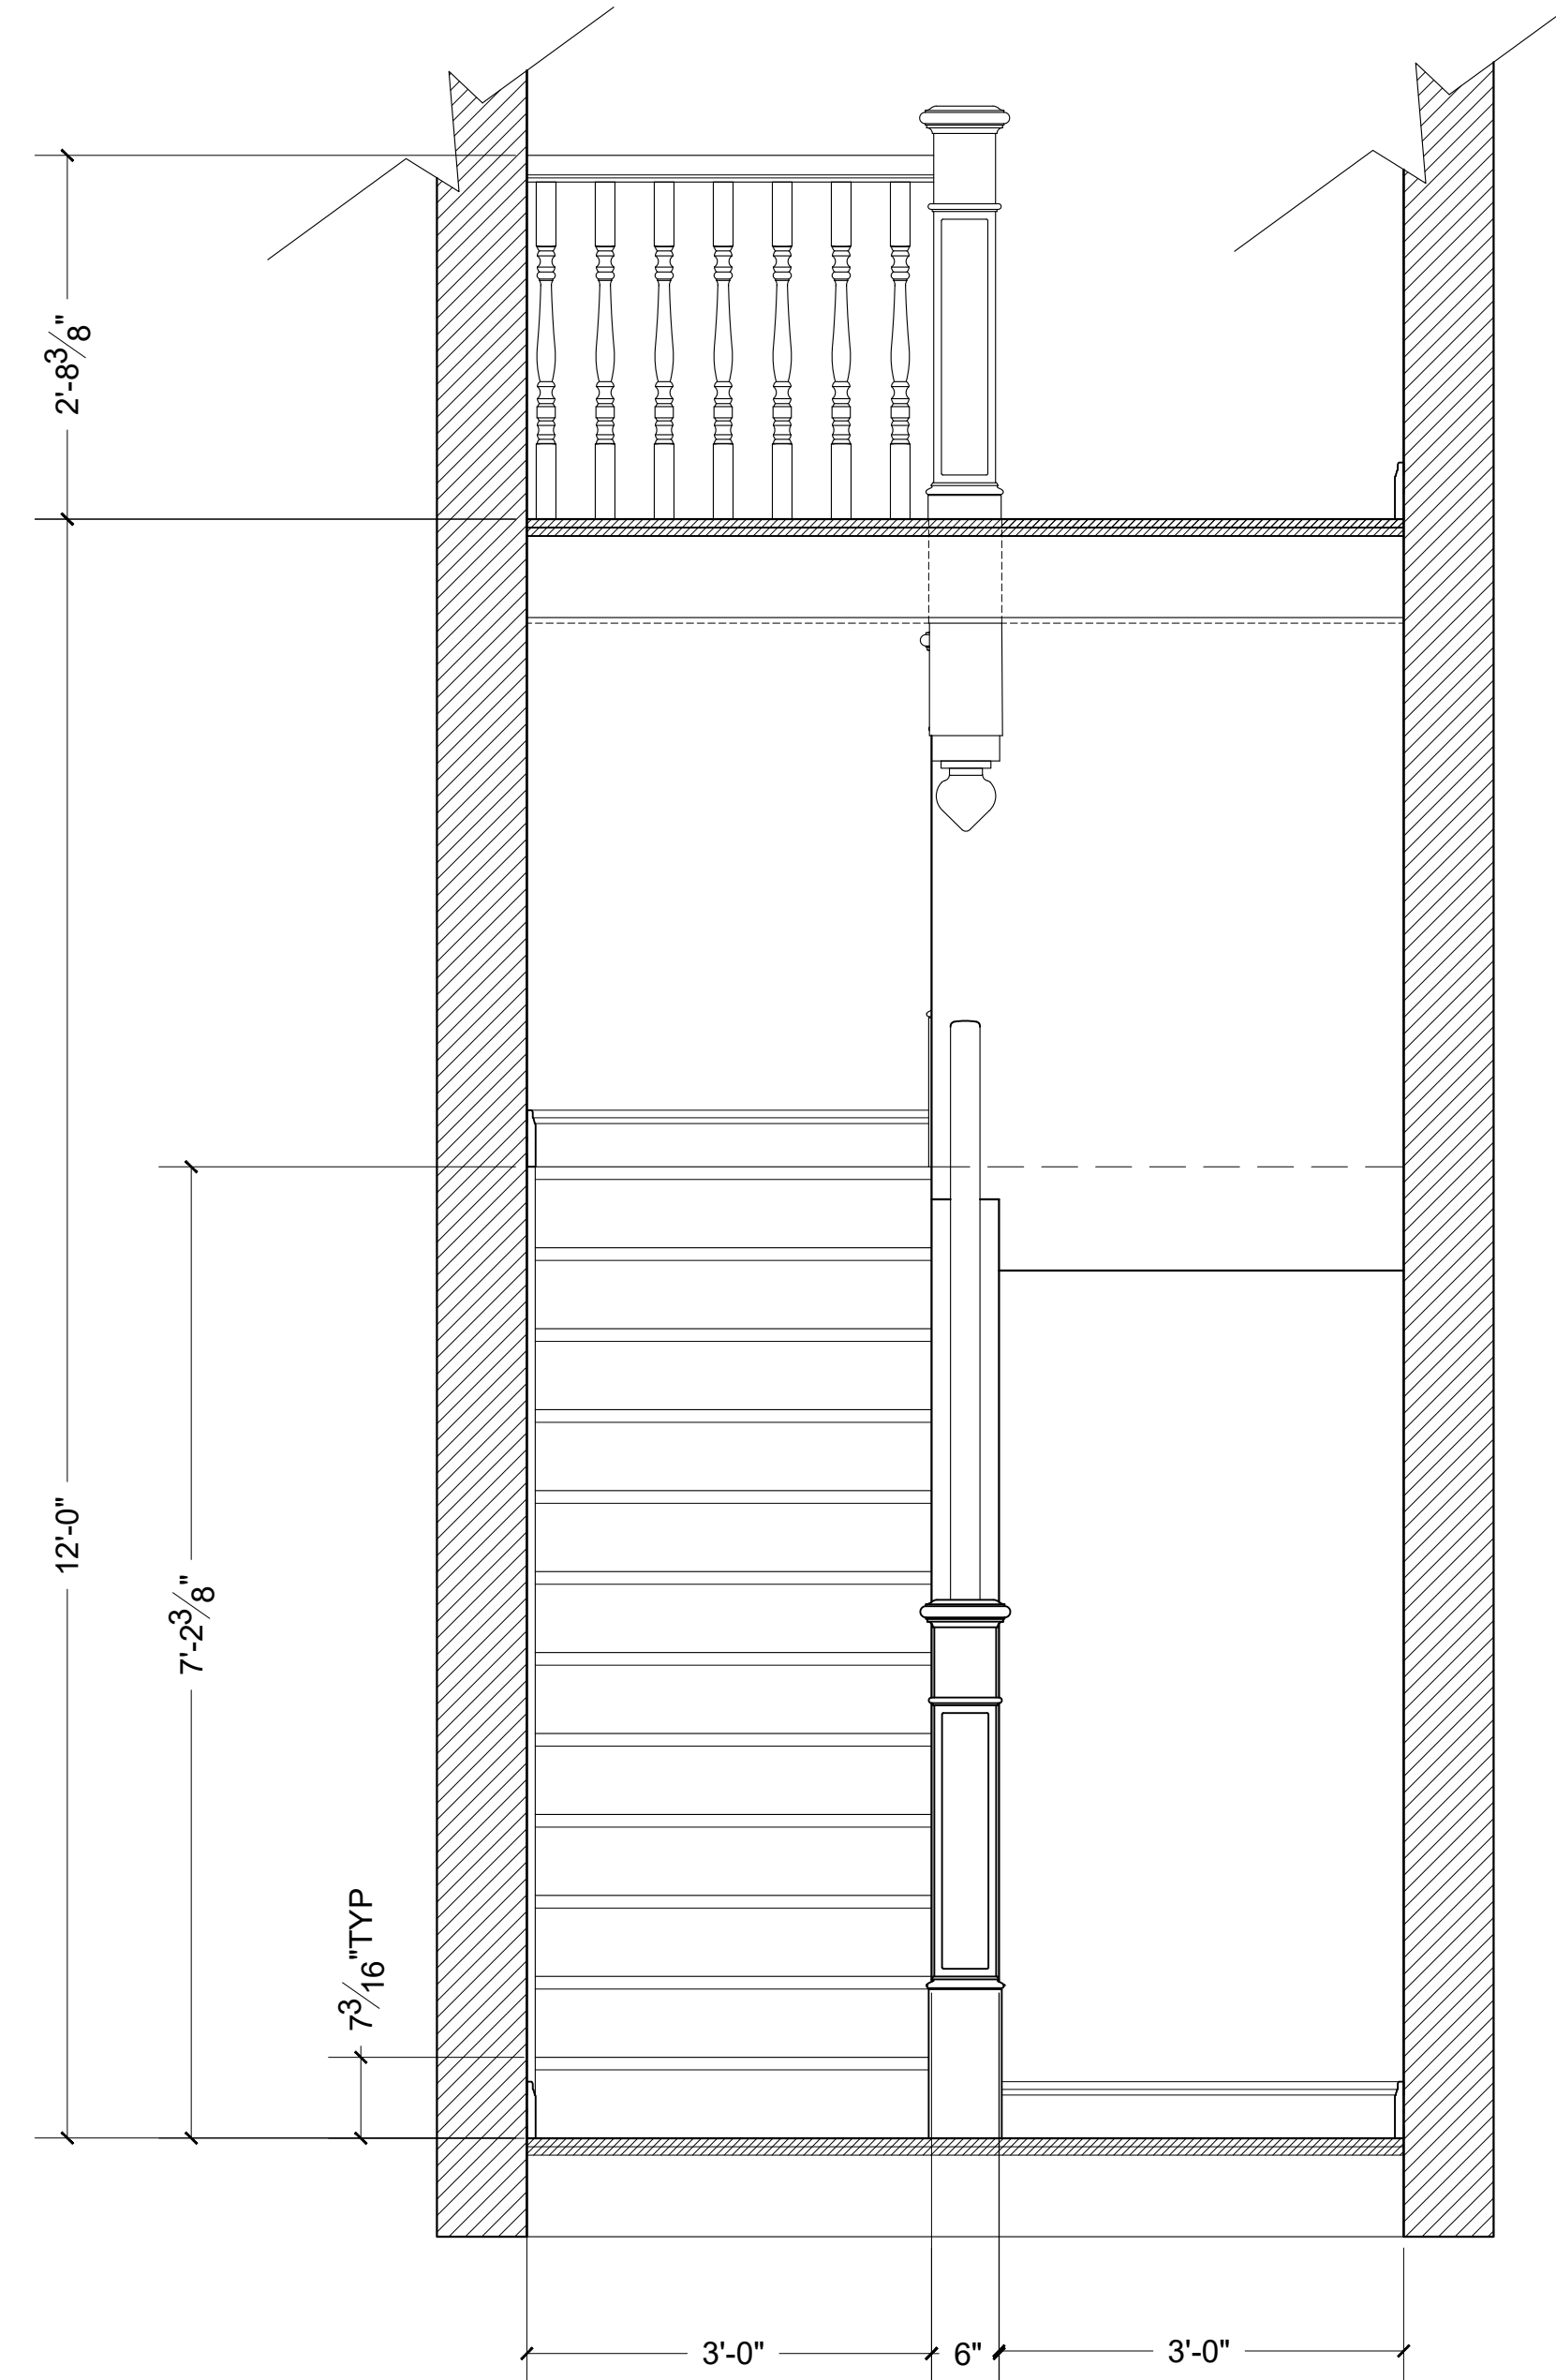

2 SECTION THROUGH STAIRS

Scale: 3/4" = 1'-0"

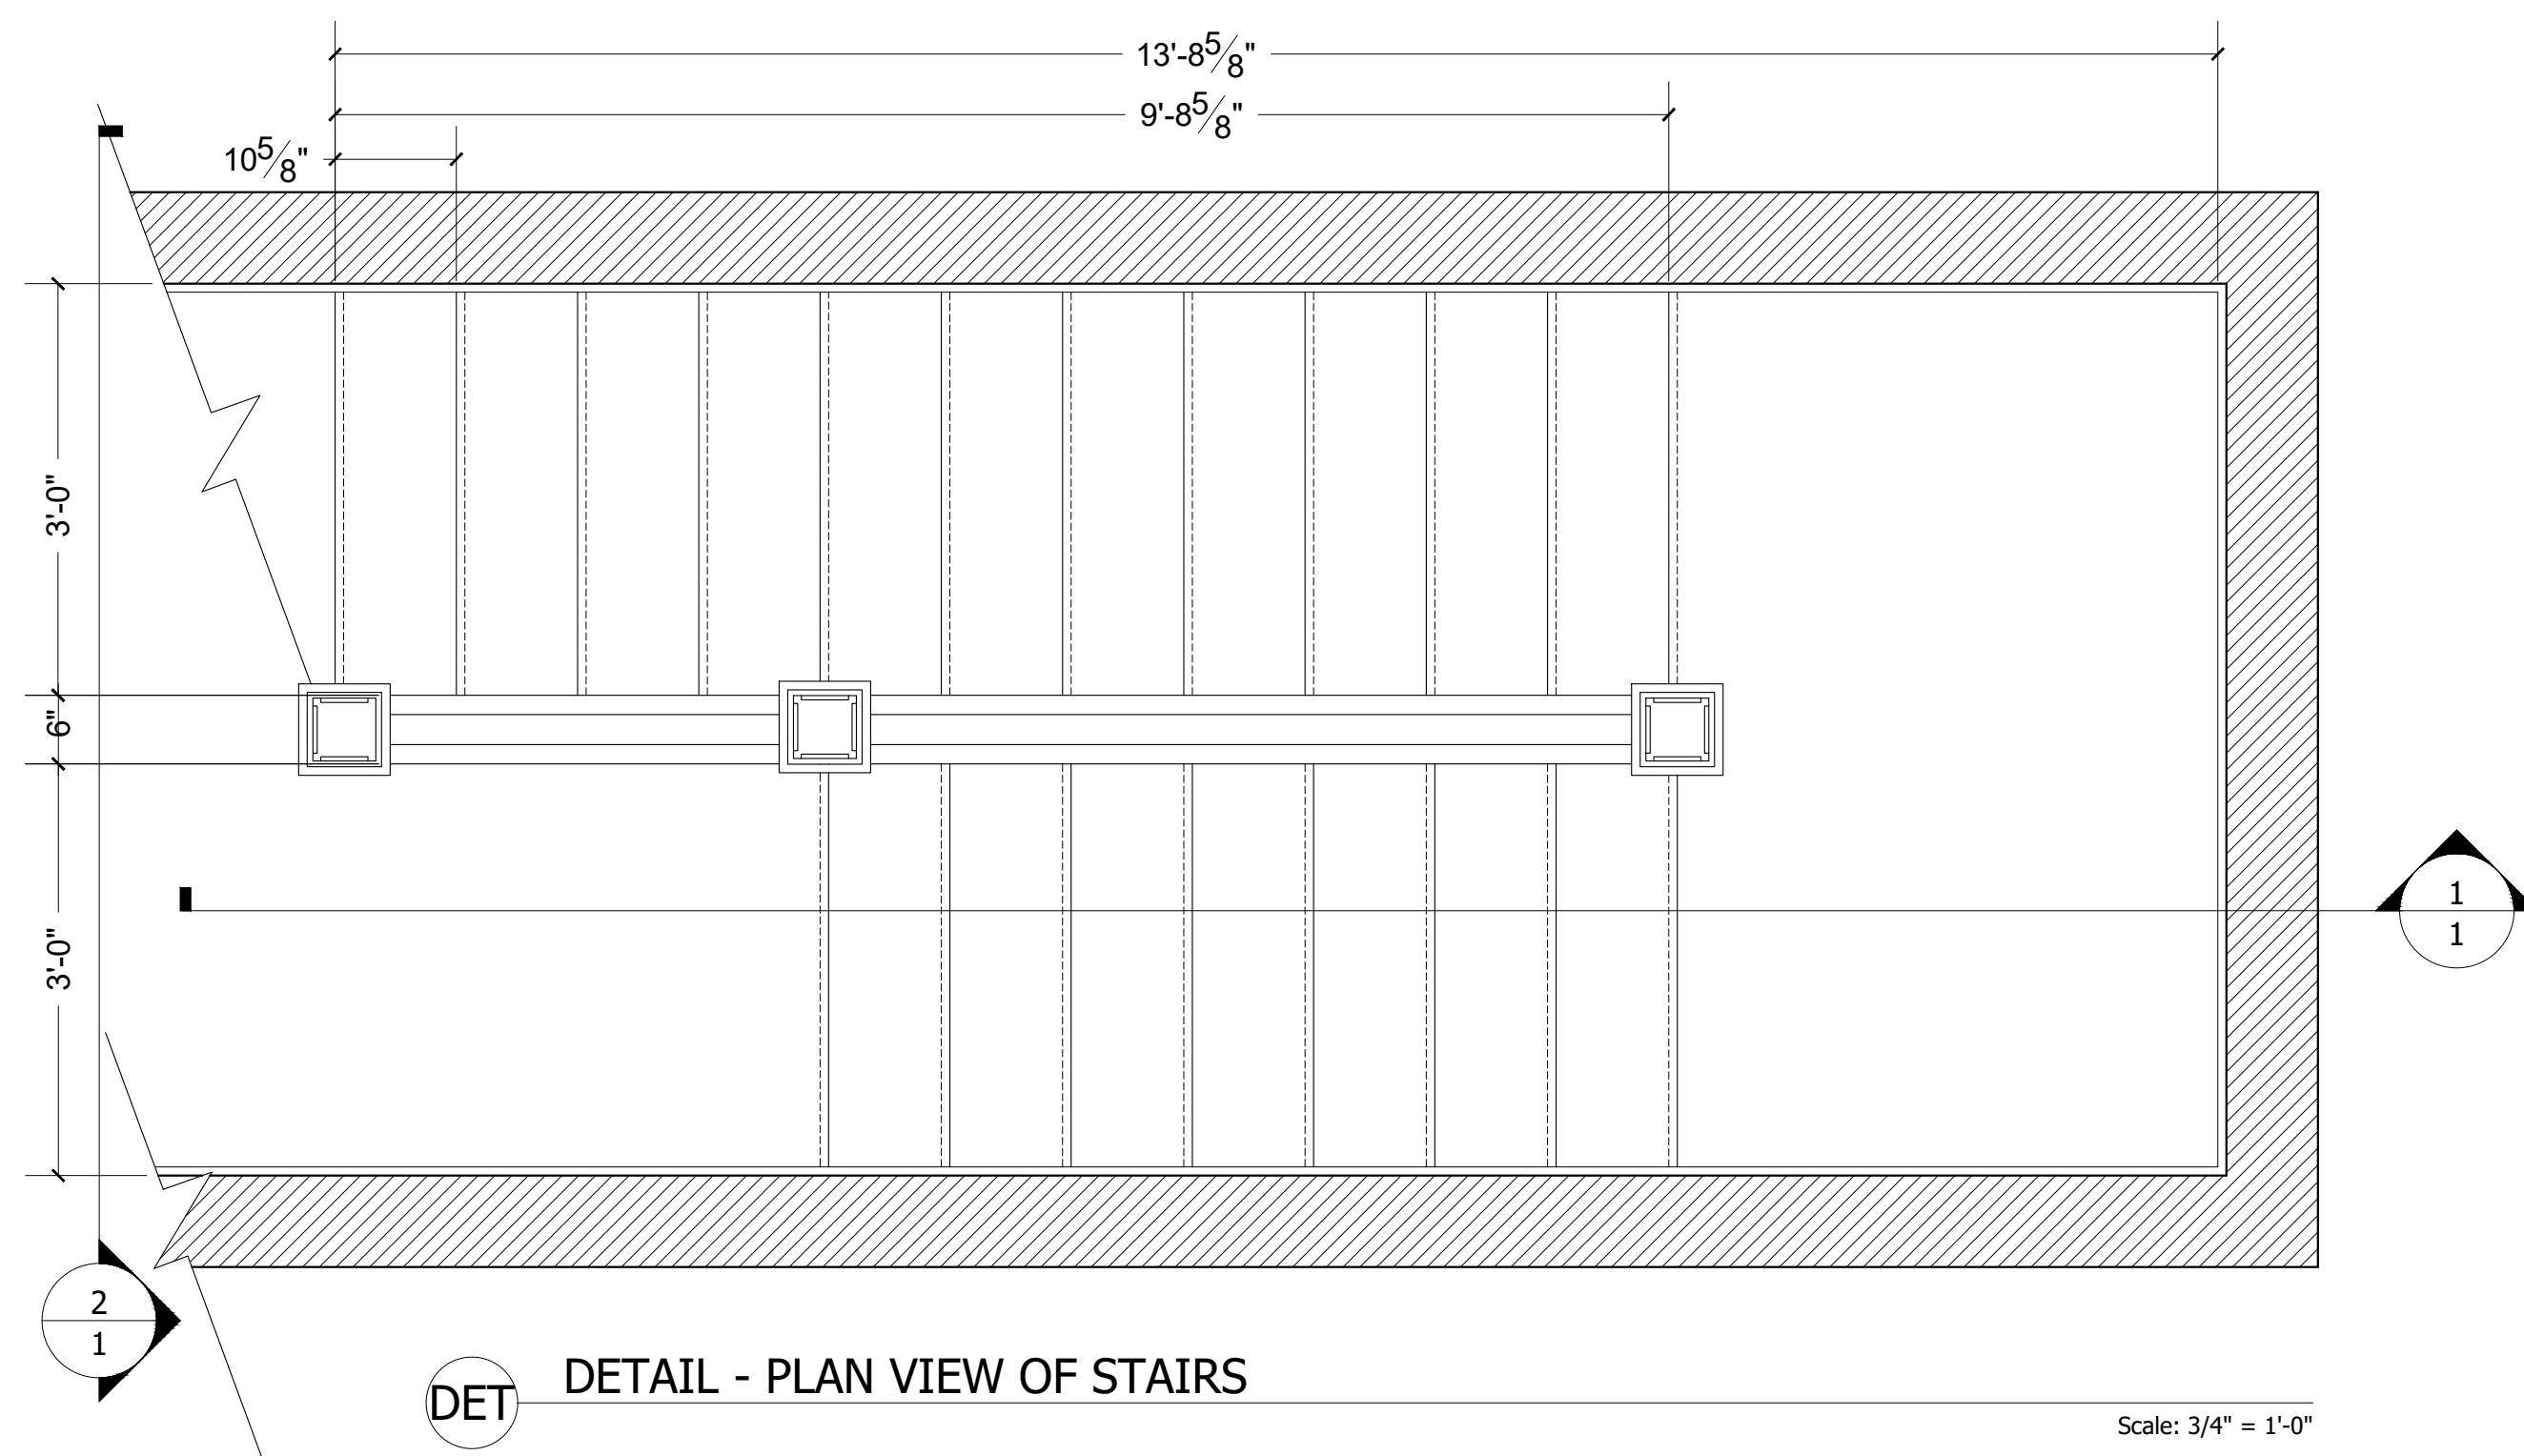

DET DETAIL - PLAN VIEW OF STAIRS

Scale: 3/4" = 1'-0"

STAIR DETAIL

DRAWN BY:
SARA MCEVOY

DATE: 11/1/2022

SCALE: 3/4" = 1'-0"



THE
REWIND

Sheet Index

Sheet Number	Sheet Name
General	
A000	Cover
Architectural	
A101	Overall Floor Plan
A201	Enlarged Floor Plans
A202	Enlarged Floor Plans
A301	Reflected Ceiling Plan
A401	Interior Elevations
A402	Interior Elevations
A501	Finish + Furniture Plan

Retailtainment
Project

IPD 403

Cover

Date	Issue Date
Drawn by	Sara McEvoy

A000

Scale



1 Overall Floor Plan - Ground Floor
1/4" = 1'-0"

Retailtainment
Project


IPD 403

Overall Floor Plan


Date Issue Date
Drawn by Sara McEvoy

A101

Scale 1/4" = 1'-0"

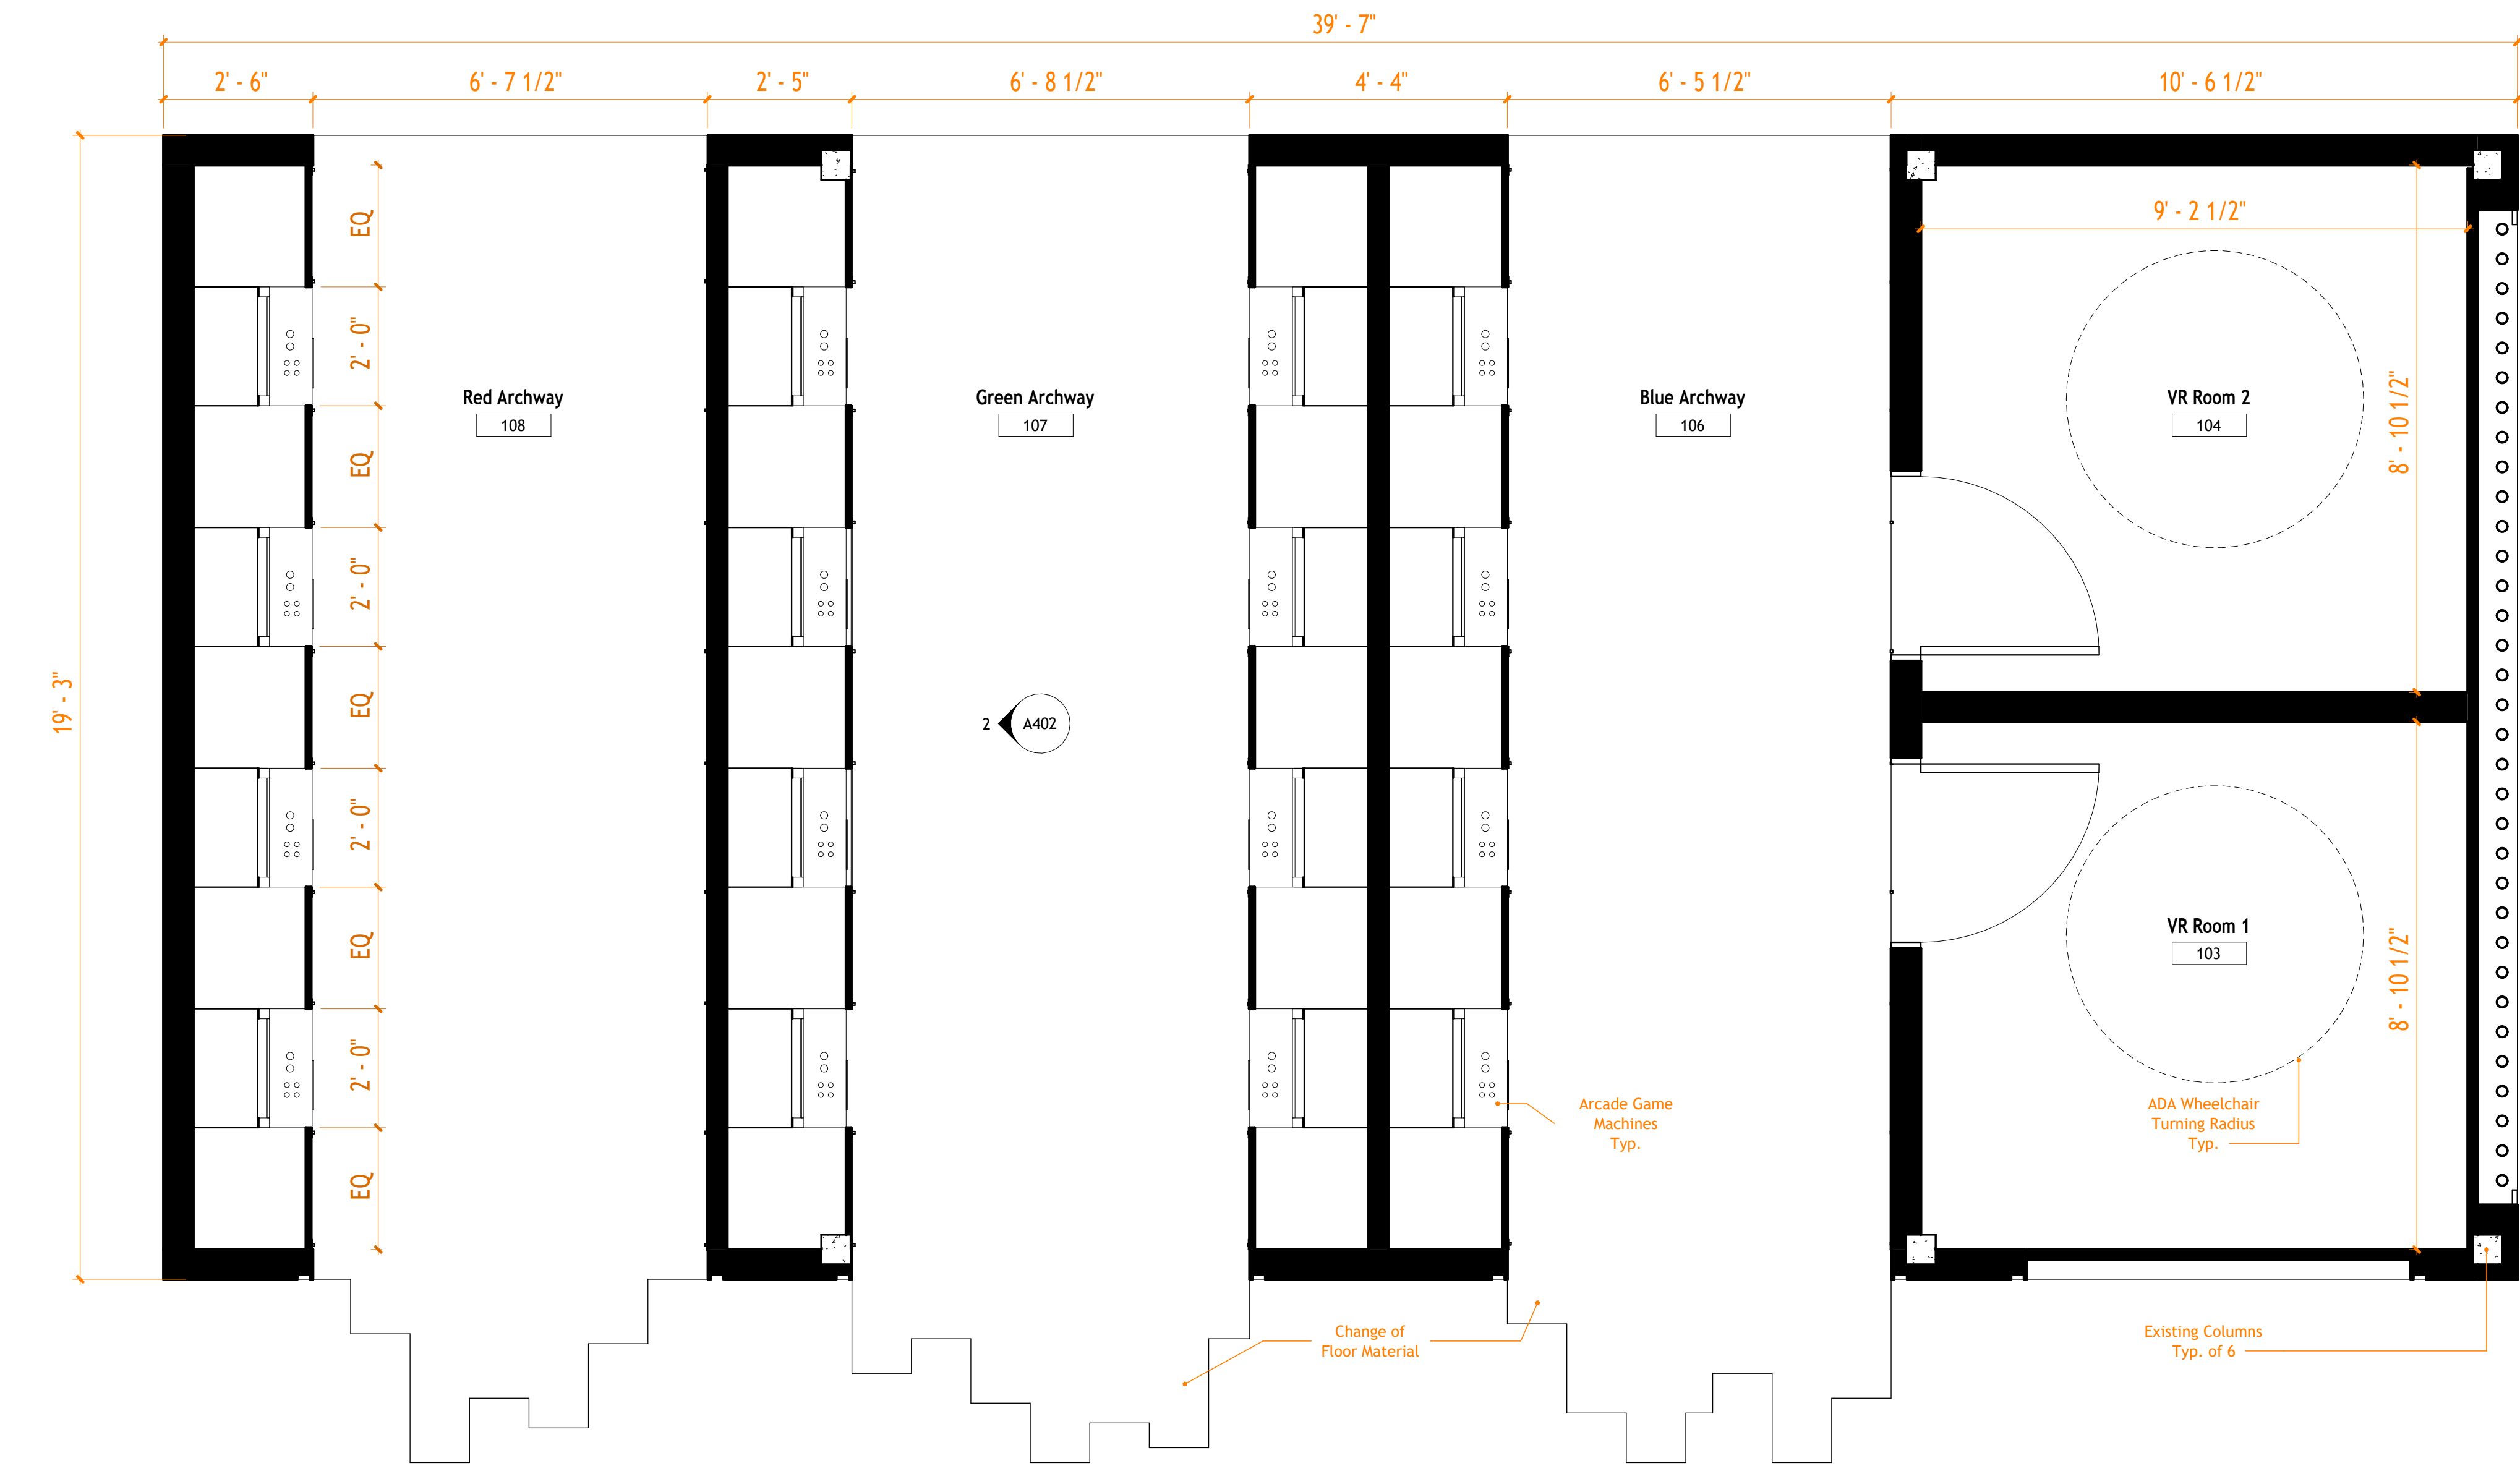

① Enlarged Floor Plan - Arcade
1/2" = 1'-0"

 



① $1/2" = 1'-0"$


Scale	1/2" = 1'-0"
-------	--------------

Ceiling Finish Schedule		
Finish Number	Finish Name	Manufacturer
C-1	Gypsum Ceiling	-
C-2	Cloe 5"x5" Tile - Blue	Bedrosians
C-3	Vapor Solid - Hollywood	Arktura

Lighting Schedule		
Fixture Number	Fixture Name	Light Manufacturer
1	2x2 Recessed Light	-
2	Akoya Pendant - large - Blue	RBW
3	Akoya Pendant - Small - Red	RBW

Lighting Fixture Legend

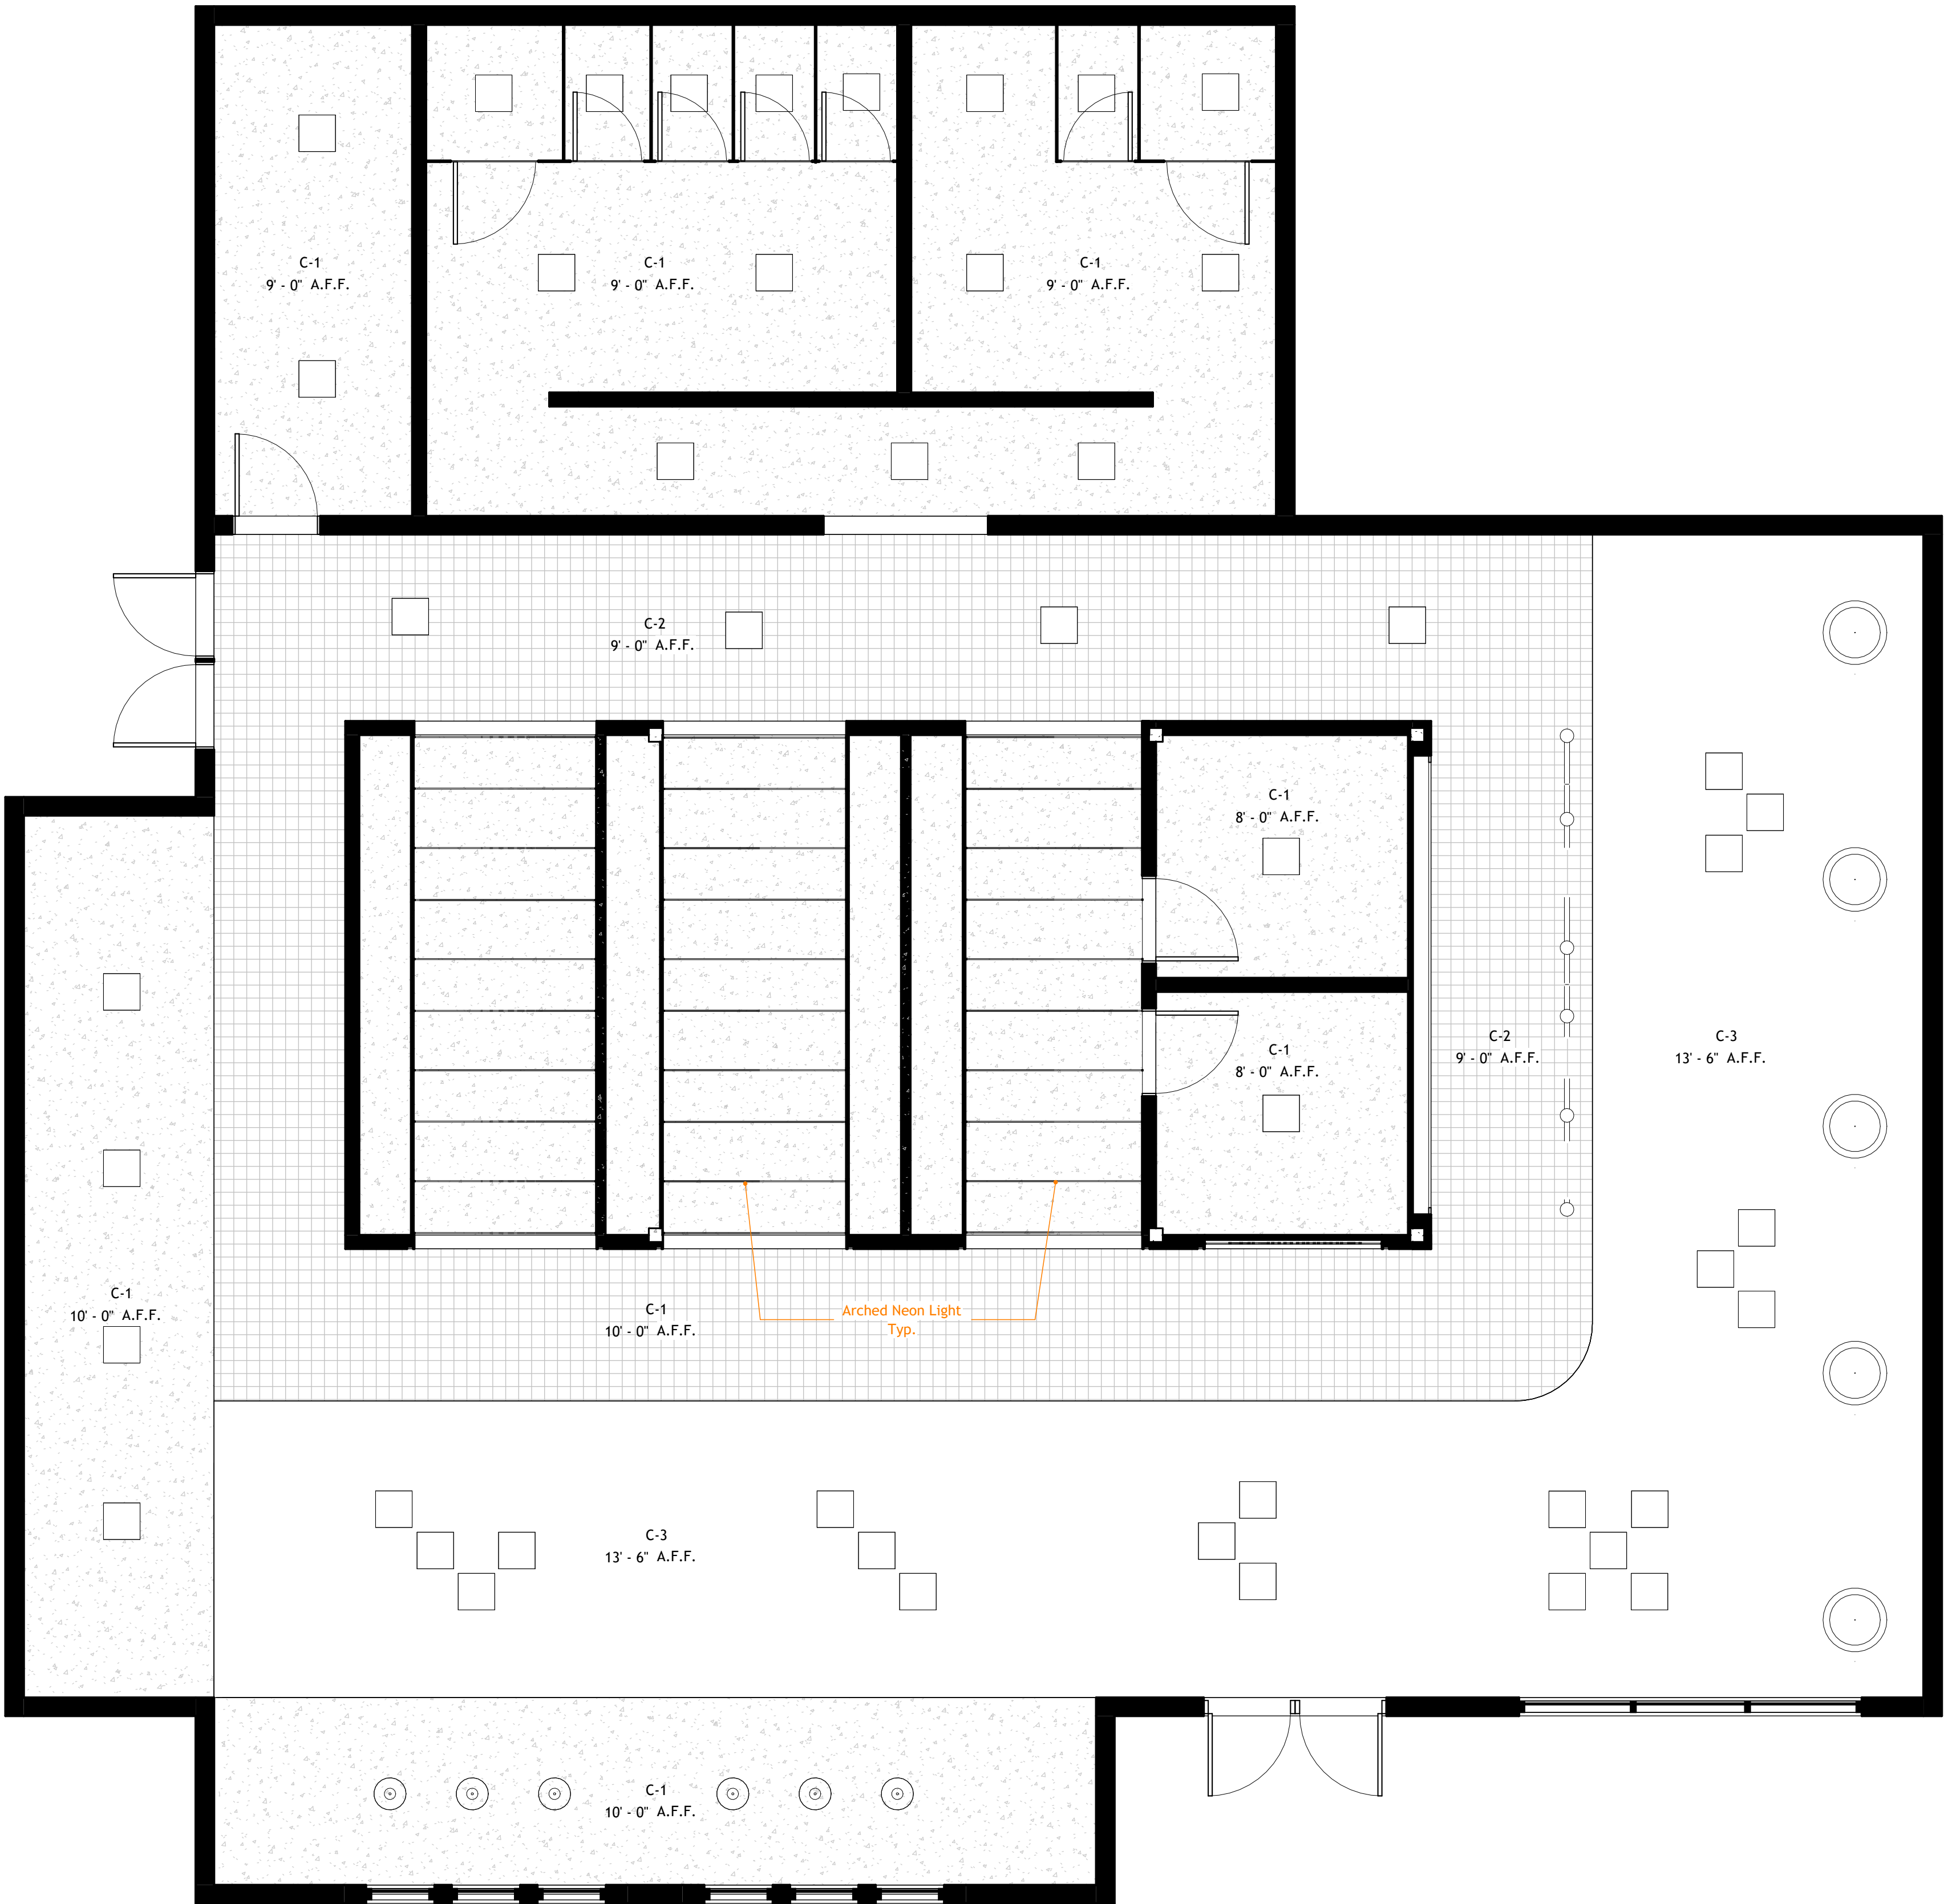
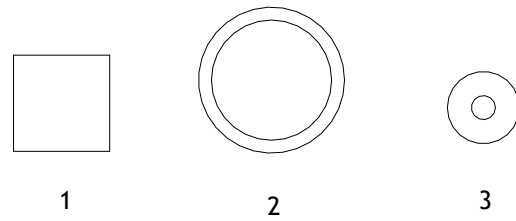


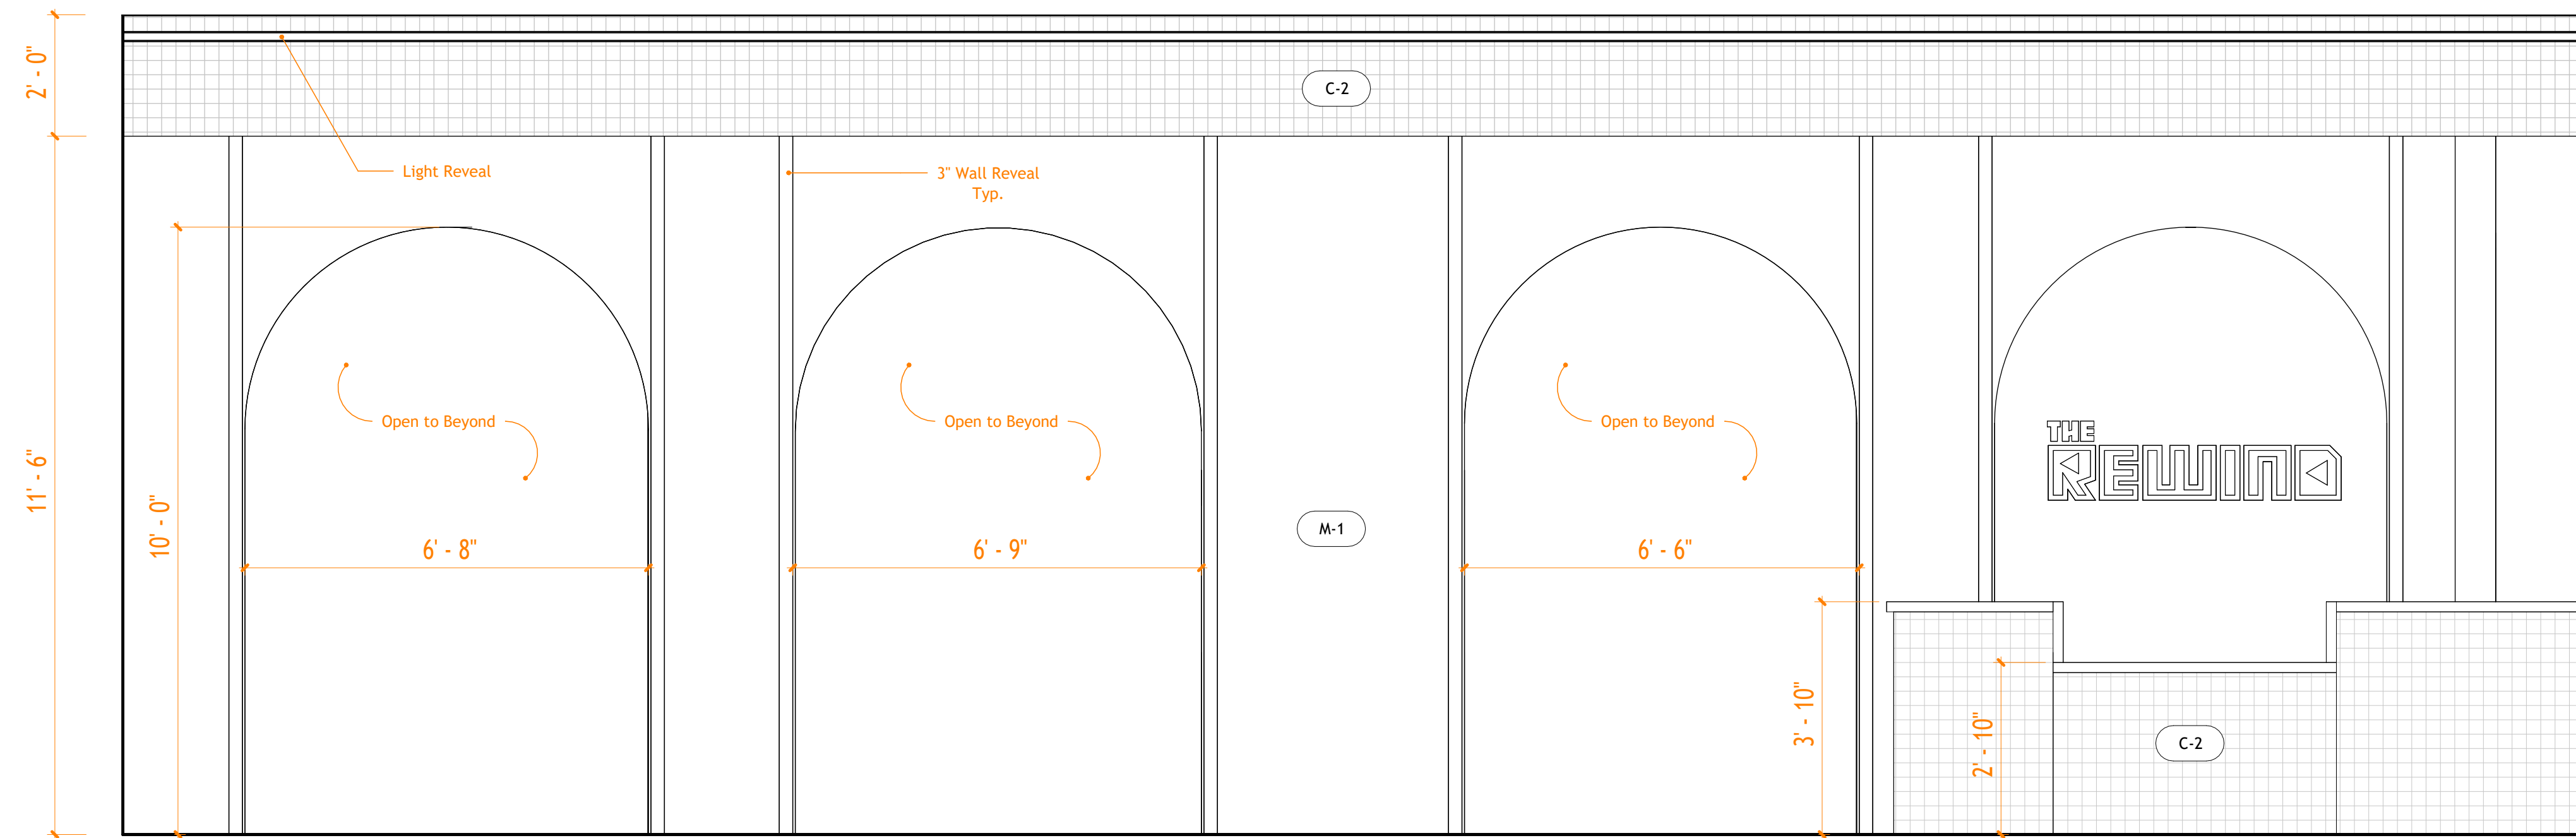

Architectural floor plan of a classroom. The room is 42' - 5" wide and 13' - 6" deep. The layout includes:

- Front Wall:** Features four large rectangular panels, each 7' - 0" wide and 7' - 0" high. The panels are separated by 3' - 0" gaps. The first panel on the left has a label 'M-1'. The second panel has a label 'M-1' and a callout 'Metal Panel with Graphic Cut Out Typ.' pointing to a cutout. The third panel has a label 'B-1'. The fourth panel has a label 'M-1'.
- Back Wall:** Features a long bench with a height of 2' - 4". The bench is 1' - 8" wide. There are four sets of chairs, each set consisting of two chairs, positioned along the back wall. The chairs are 1' - 8" high.
- Dimensions:** The overall width is 42' - 5" and the overall depth is 13' - 6". The panels are 7' - 0" wide and 7' - 0" high. The gaps between panels are 3' - 0". The bench is 2' - 4" high and 1' - 8" wide. The chairs are 1' - 8" high.

Scale	1/2" = 1'-0"
-------	--------------

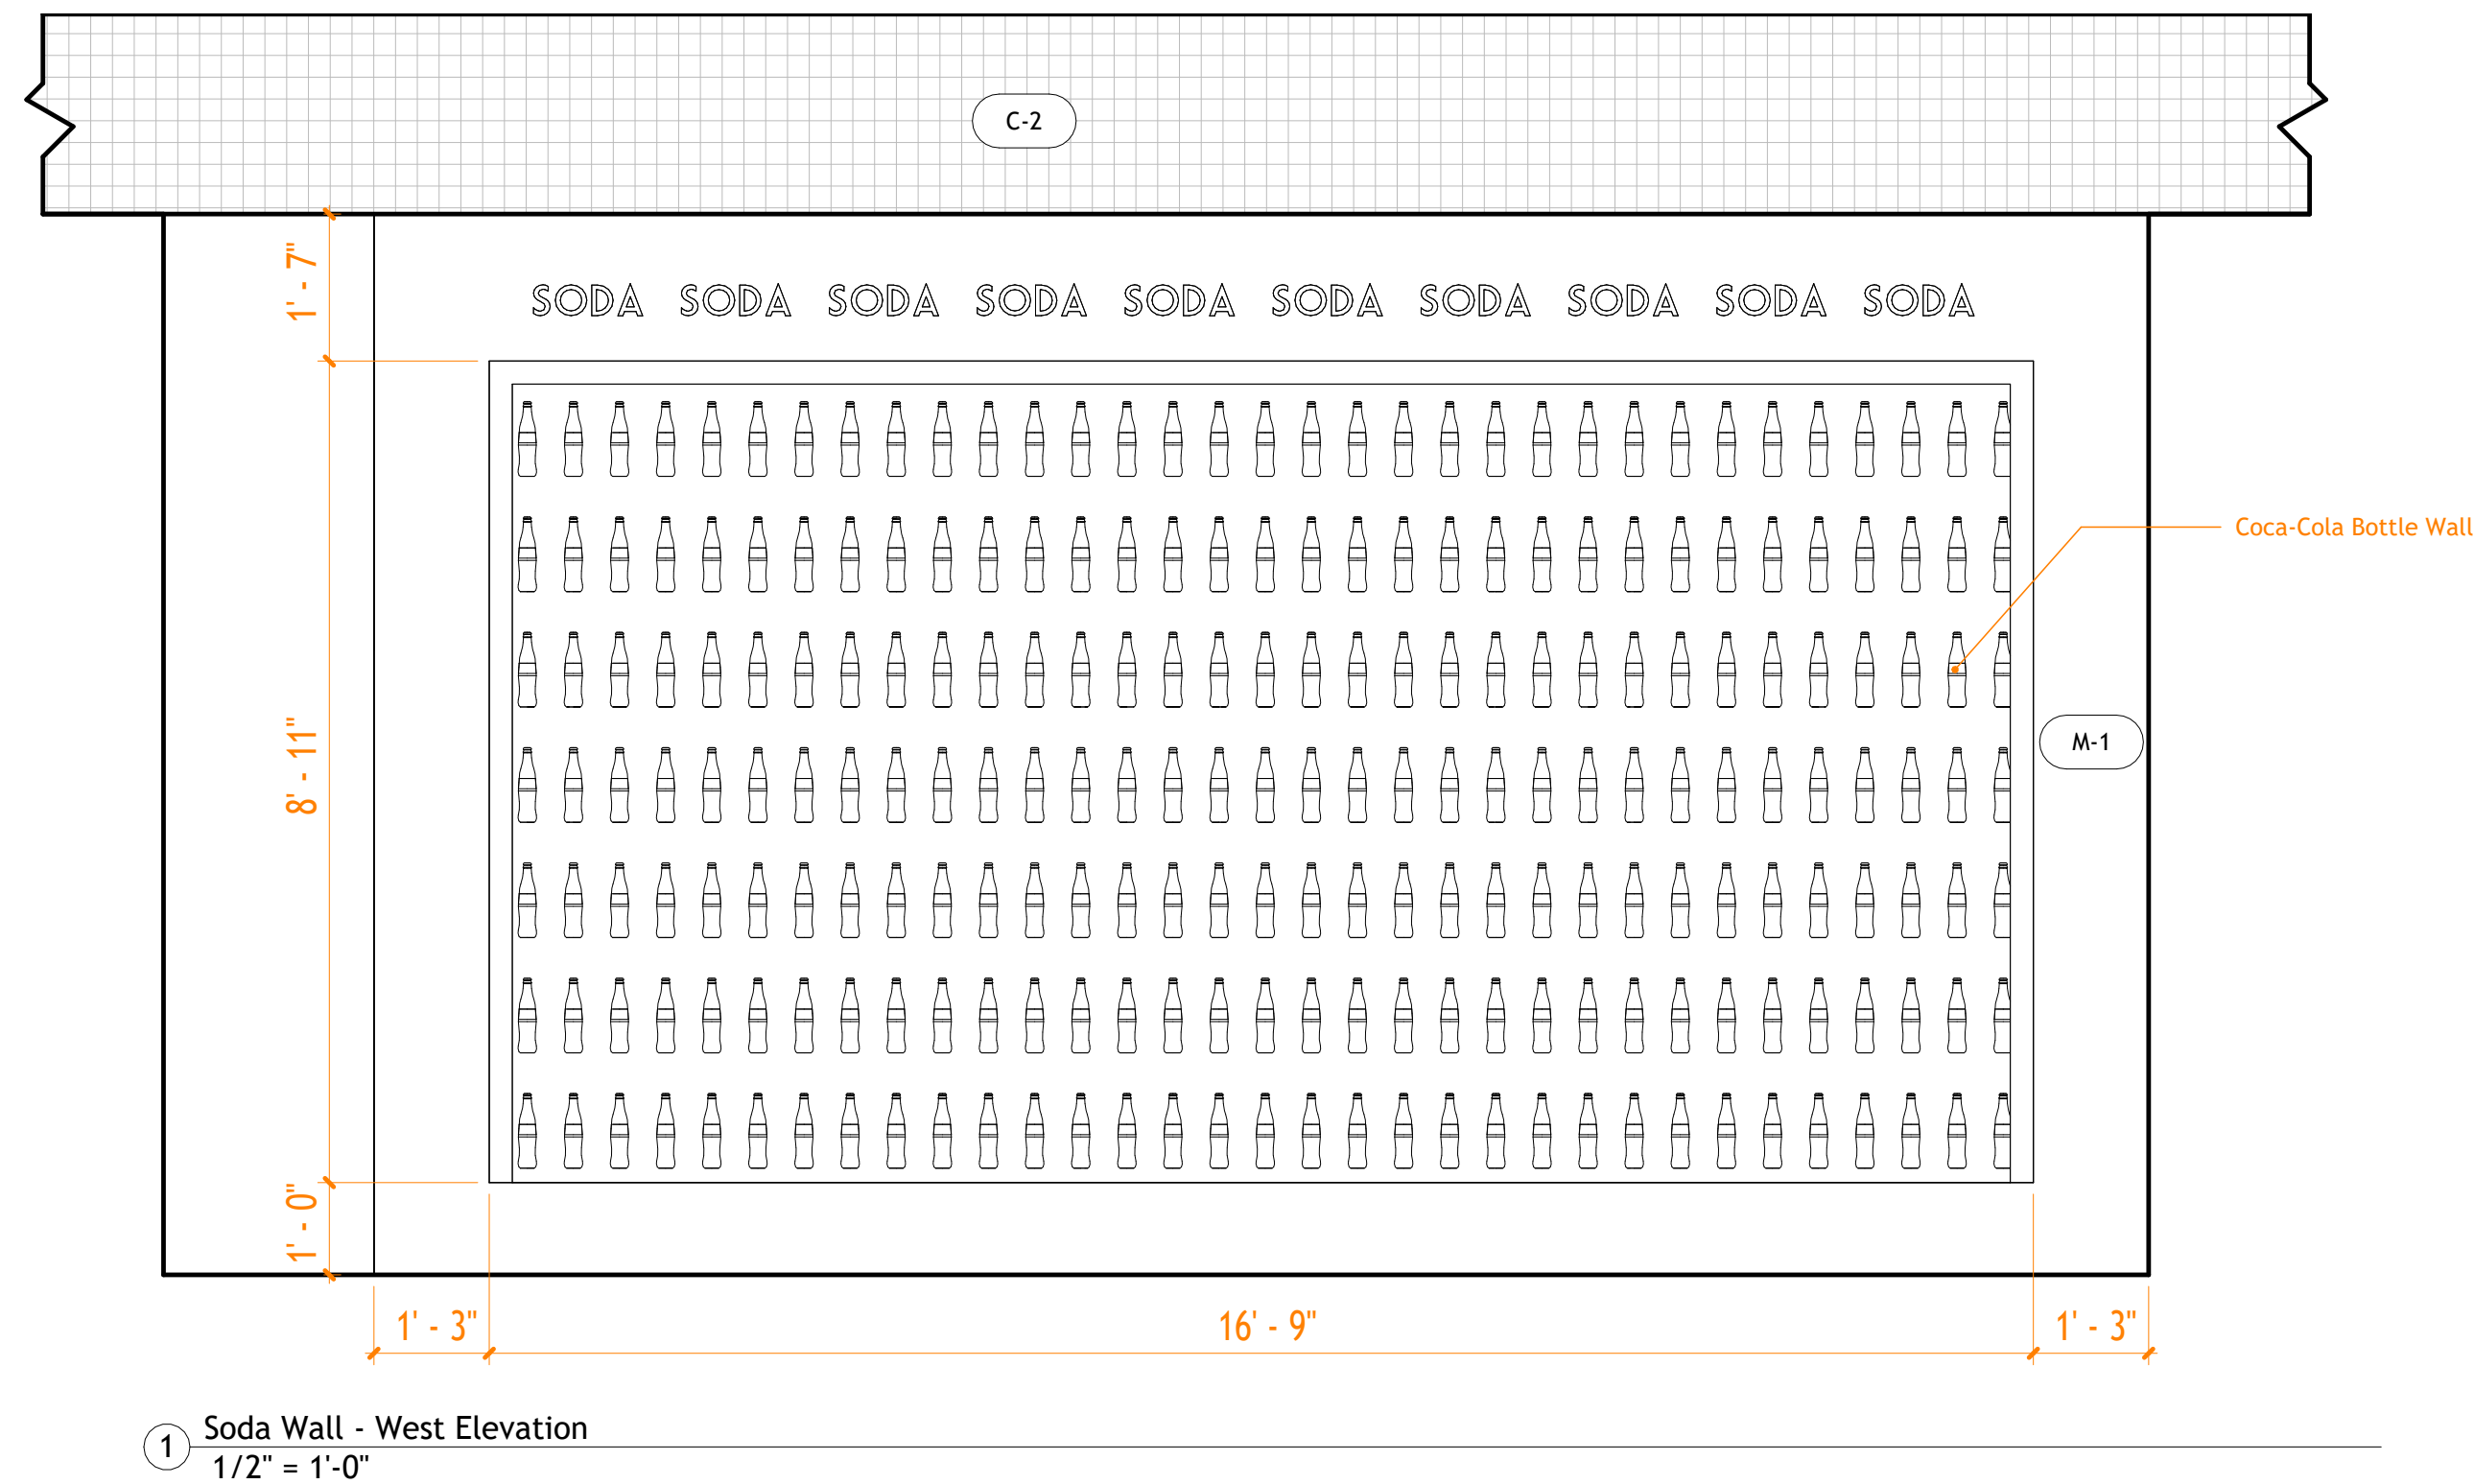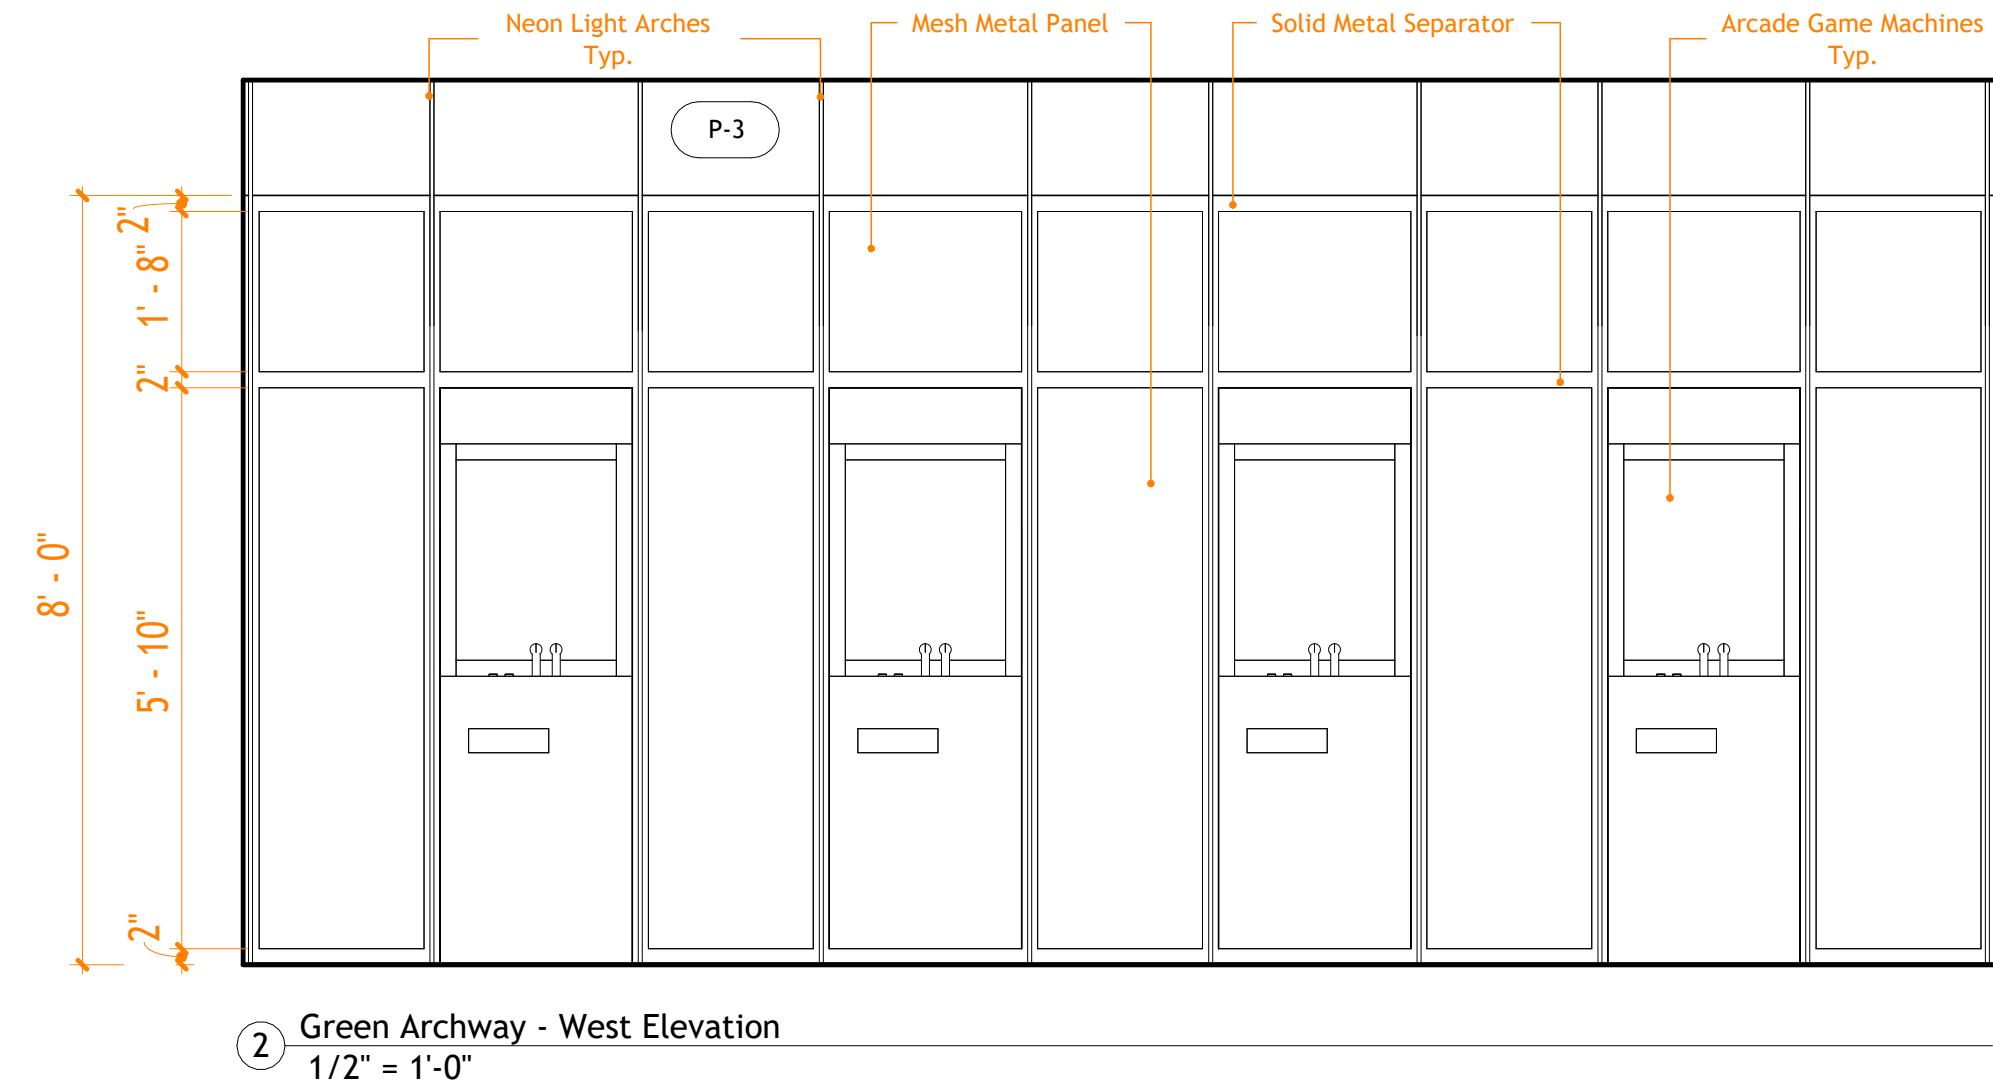

Room Finish Schedule				
Room Name	Number	Floor Finish	Wall Finish	Ceiling Finish
Entrance + Reception	101	CC-1	-	C-2
Snack Bar + Booth Seating	102	CC-1	B-1	C-3
VR Room 1	103	CPT-4	P-1	C-1
VR Room 2	104	CPT-4	P-1	C-1
Conversation Seating	105	CC-1	-	C-3
Blue Archway	106	CPT-3	P-4	C-1
Green Archway	107	CPT-2	P-3	C-1
Red Archway	108	CPT-1	P-2	C-1
Immersive Retail	109	CC-2	B-1	C-1
Retail	110	CC-3	B-1	C-1
Office + Storage	111	CC-1	P-1	C-1
Hall	112	T-1	P-1	C-1
Men's Restroom	113	T-1	P-1	C-1
Women's Restroom	114	T-1	P-1	C-1

Finish Legend			
Finish Code	Name	Colorway	Product Manufacturer
P-1	Endless Sea	SW 9150	Sherwin Williams
P-2	Stop	SW 6869	Sherwin Williams
P-3	Envy	SW 6925	Sherwin Williams
P-4	Blue Chip	SW 6959	Sherwin Williams
M-1	Vapor Solid - Wall	Hollywood	Arktura
CC-1	Polished Concrete	Gray	-
CC-2	Polished Concrete - Stained	Blue	-
CC-3	Polished Concrete - Stained	Yellow	-
CPT-1	Six Pack - SP1_206-29-272	Red	Milliken
CPT-2	Six Pack - SP1_281-280-282	Green	Milliken
CPT-3	Six Pack - SP1_267-195-151	Blue	Milliken
CPT-4	Loop - Bark	Dark Gray	Milliken
T-1	Eden 2.0 - Penny Round Polished	White	TileBar
B-1	Brick	-	-



1 Furniture Plan
1/4" = 1'-0"